


NOTES:

1. FIRE HYDRANTS TO BE LOCATED ON SUBDIVISION PLANS PRIOR TO ELECTRIC UTILITY COMPANY FOR THEIR LOCATIONS.
2. MAILBOX PADS SHALL CLEAR EXISTING UTILITY BOXES.
3. MAINTAIN UTILITIES SEPARATION DURING BACKFILLING.

**MULTI-UTILITY
APPROVAL BY**
 SAN JUAN WATER DISTRICT
 PCWA
 PACIFIC BELL
 CATV
 PG&E

CONTACT YOUR LOCAL UTILITY
 OFFICE FOR ADDITIONAL
 SPECIFIC LAYOUT AND
 STANDARDS INFORMATION

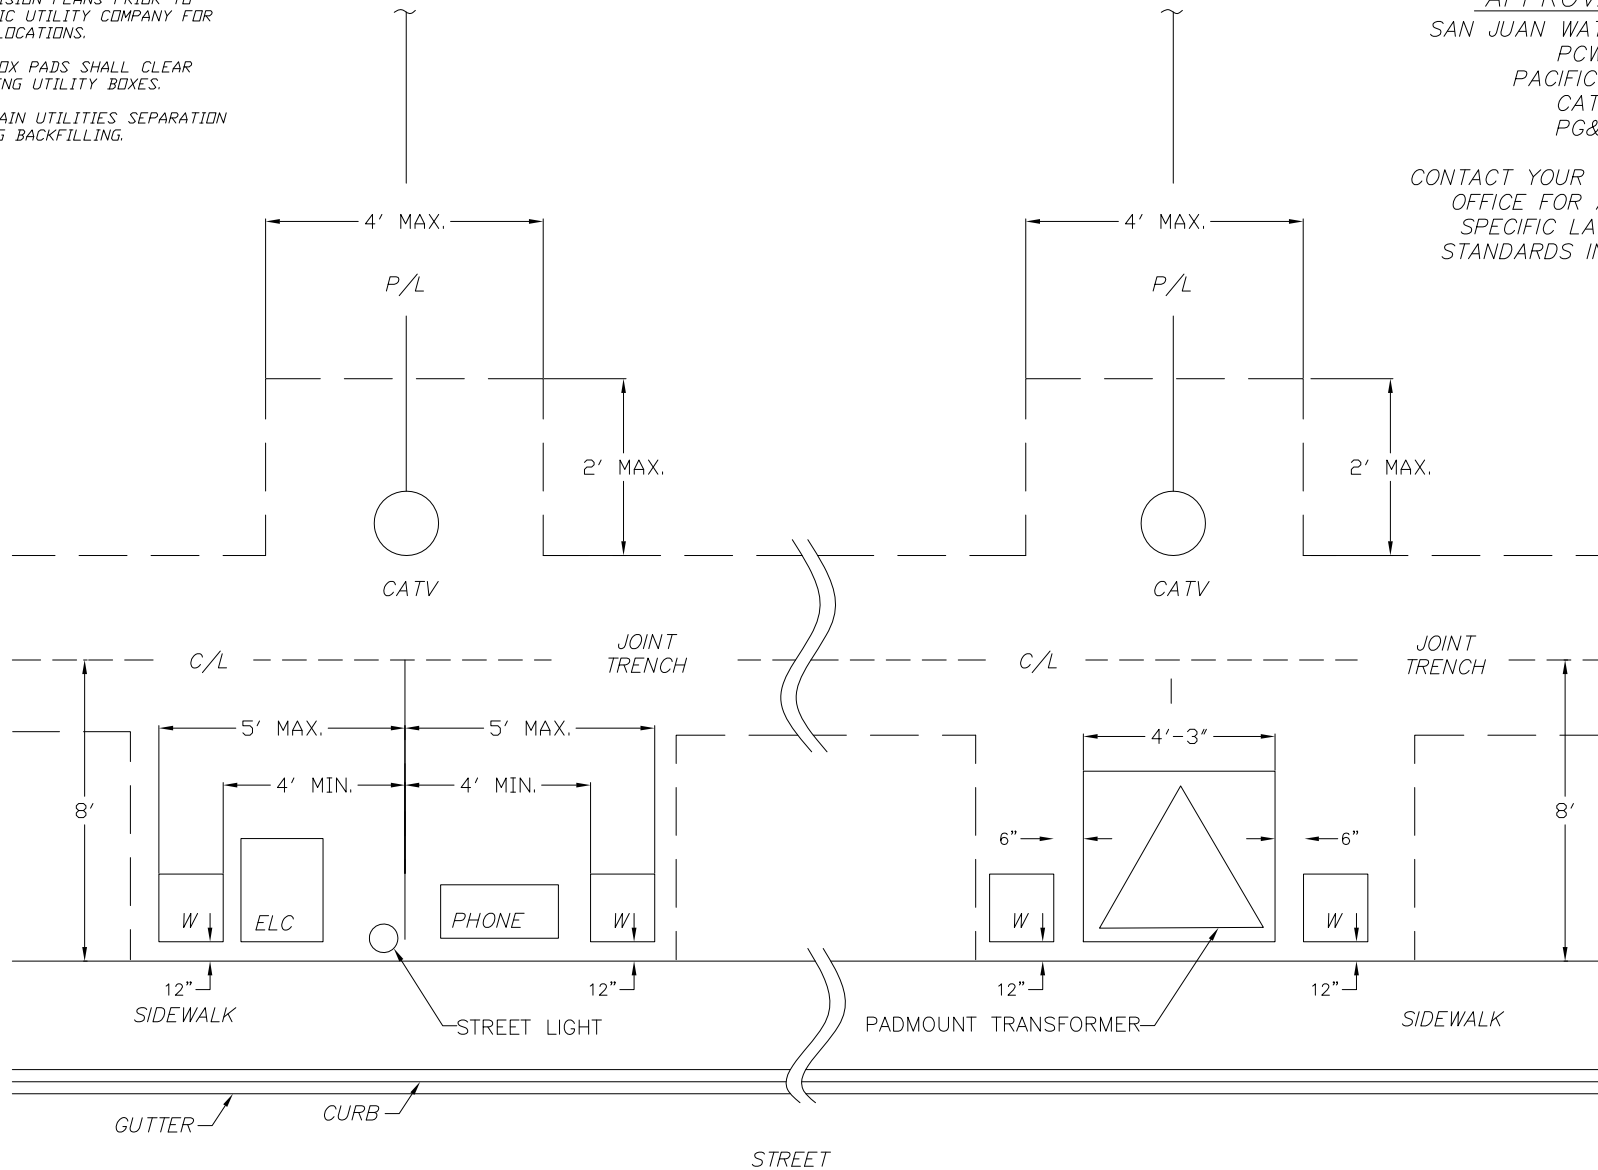

NO	DATE	REVISIONS	APP	BY



**TYPICAL UTILITY SERVICE BOX
 CONFIGURATIONS IN SUBDIVISIONS**
 SAN JUAN WATER DISTRICT

APPROVED

SCALE: NTS

PRINT DATE: 04/17/07

DETAIL NO: SHT 26 OF 27