


NOTES:

1. FIRE HYDRANTS TO BE LOCATED ON SUBDIVISION PLANS PRIOR TO ELECTRIC UTILITY COMPANY FOR THEIR LOCATIONS.
2. MAILBOX PADS SHALL CLEAR EXISTING UTILITY BOXES.
3. MAINTAIN UTILITIES SEPARATION DURING BACKFILLING.

MULTI-UTILITY
APPROVAL BY
SAN JUAN WATER DISTRICT
PCWA
PACIFIC BELL
CATV
PG&E

CONTACT YOUR LOCAL UTILITY
OFFICE FOR ADDITIONAL
SPECIFIC LAYOUT AND
STANDARDS INFORMATION

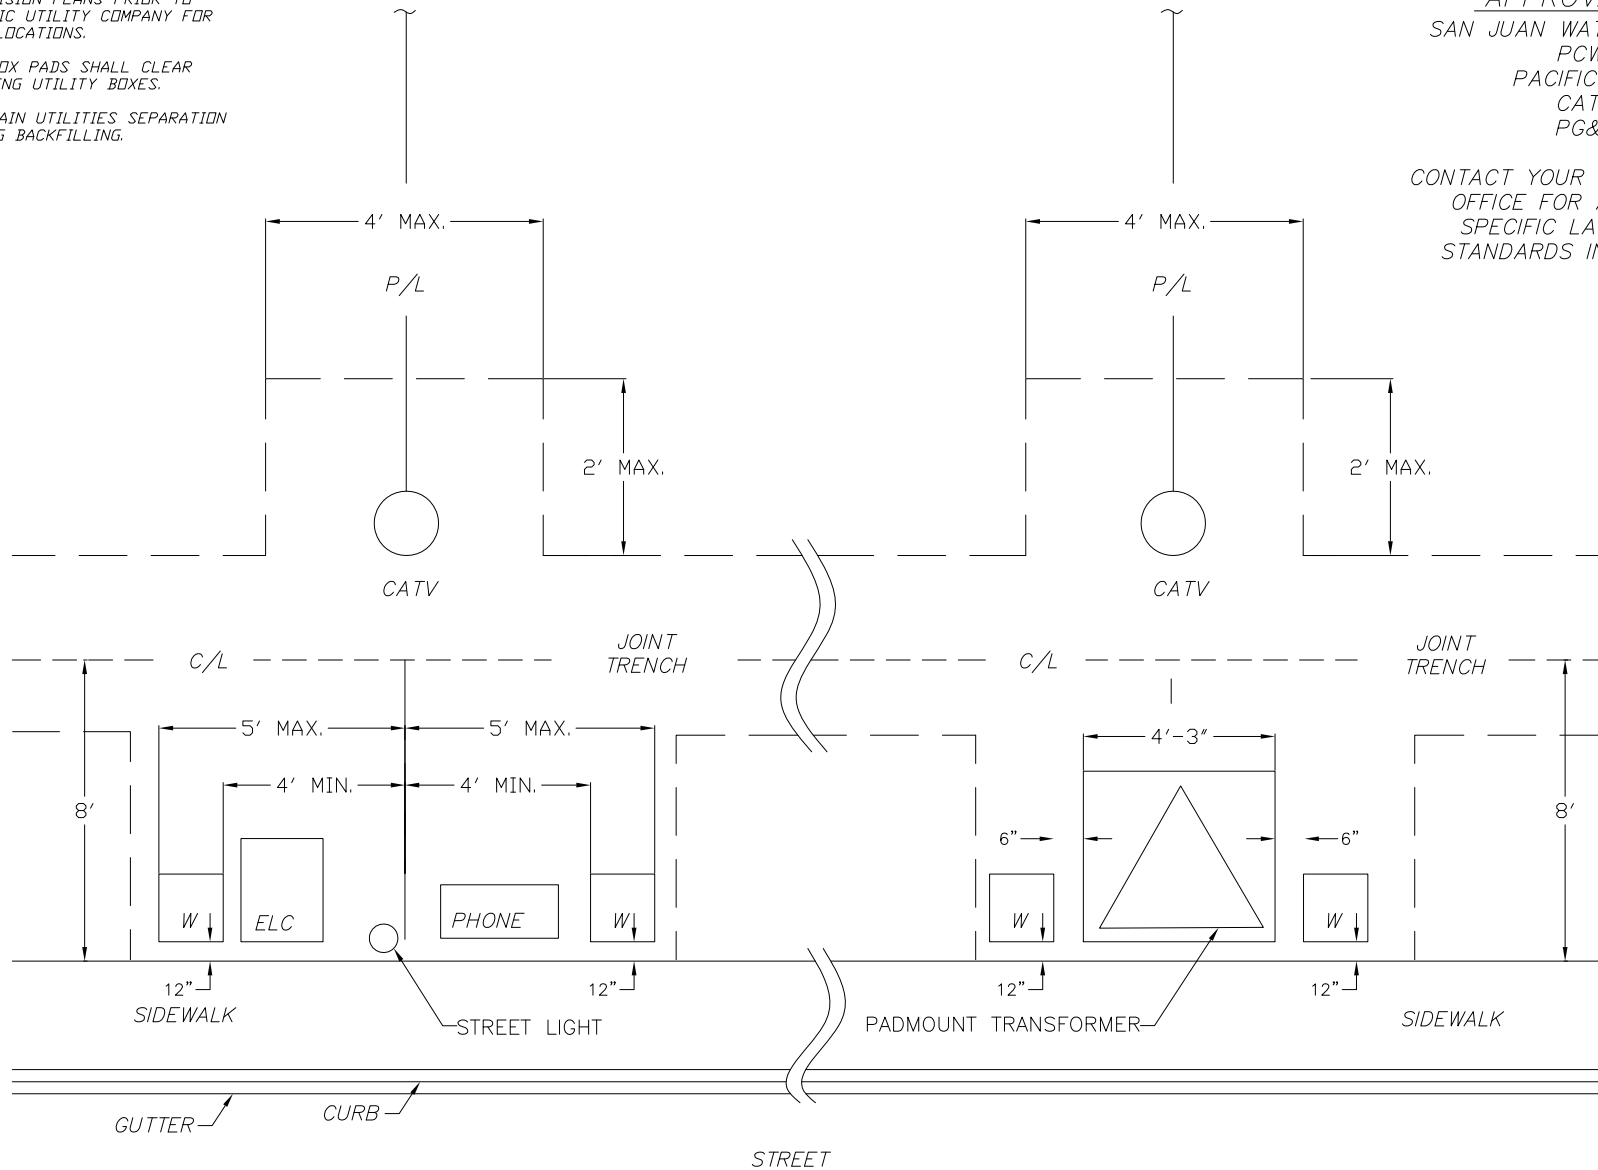

NO	DATE	REVISIONS	APP	BY



**TYPICAL UTILITY SERVICE BOX
CONFIGURATIONS IN SUBDIVISIONS**
SAN JUAN WATER DISTRICT

APPROVED

SCALE: NTS

PRINT DATE: 04/17/07

DETAIL NO: SHT 26 OF 27